

LEGEND

- STONE WALL
- MONUMENT FOUND
- I.P. or DRILL HOLE FOUND
- 1/2" REBAR SET

N/F
PAUL G. JR. & ELLA L. STROUD
TAX MAP 56 LOT 1129
DEED 516/431 B.C.R.D.

DRILL HOLE FOUND



N/F
PAUL G. JR. & ELLA L. STROUD
TAX MAP 56 LOT 1129
DEED 516/431 B.C.R.D.

NOTES:

- PROCEDURE: THEODOLITE & EDM, TRAVERSE ERROR OF CLOSURE BETTER THAN 1 : 15,000
- OWNER OF RECORD: BUZZELL CEMETERY ASSOCIATION
- DEED REFERENCE: BOOK 1099 PAGE 569 B.C.R.D. PORTION OF BOOK 516 PAGE 431 B.C.R.D.
- PLAN REFERENCE: 1) "THE BUZZELL CEMETERY" SHELLCAMP ROAD, GILMANTON COUNTY OF BELKNAP, NEW HAMPSHIRE SCALE 1"=20' NOVEMBER 7, 1989 DMC SURVEYORS PLAN L5, 33 B.C.R.D.

EXISTING BUZZELL CEMETERY
PRIOR TO 1989
TAX MAP 56 LOT 3562

EXISTING 10' ROADWAY

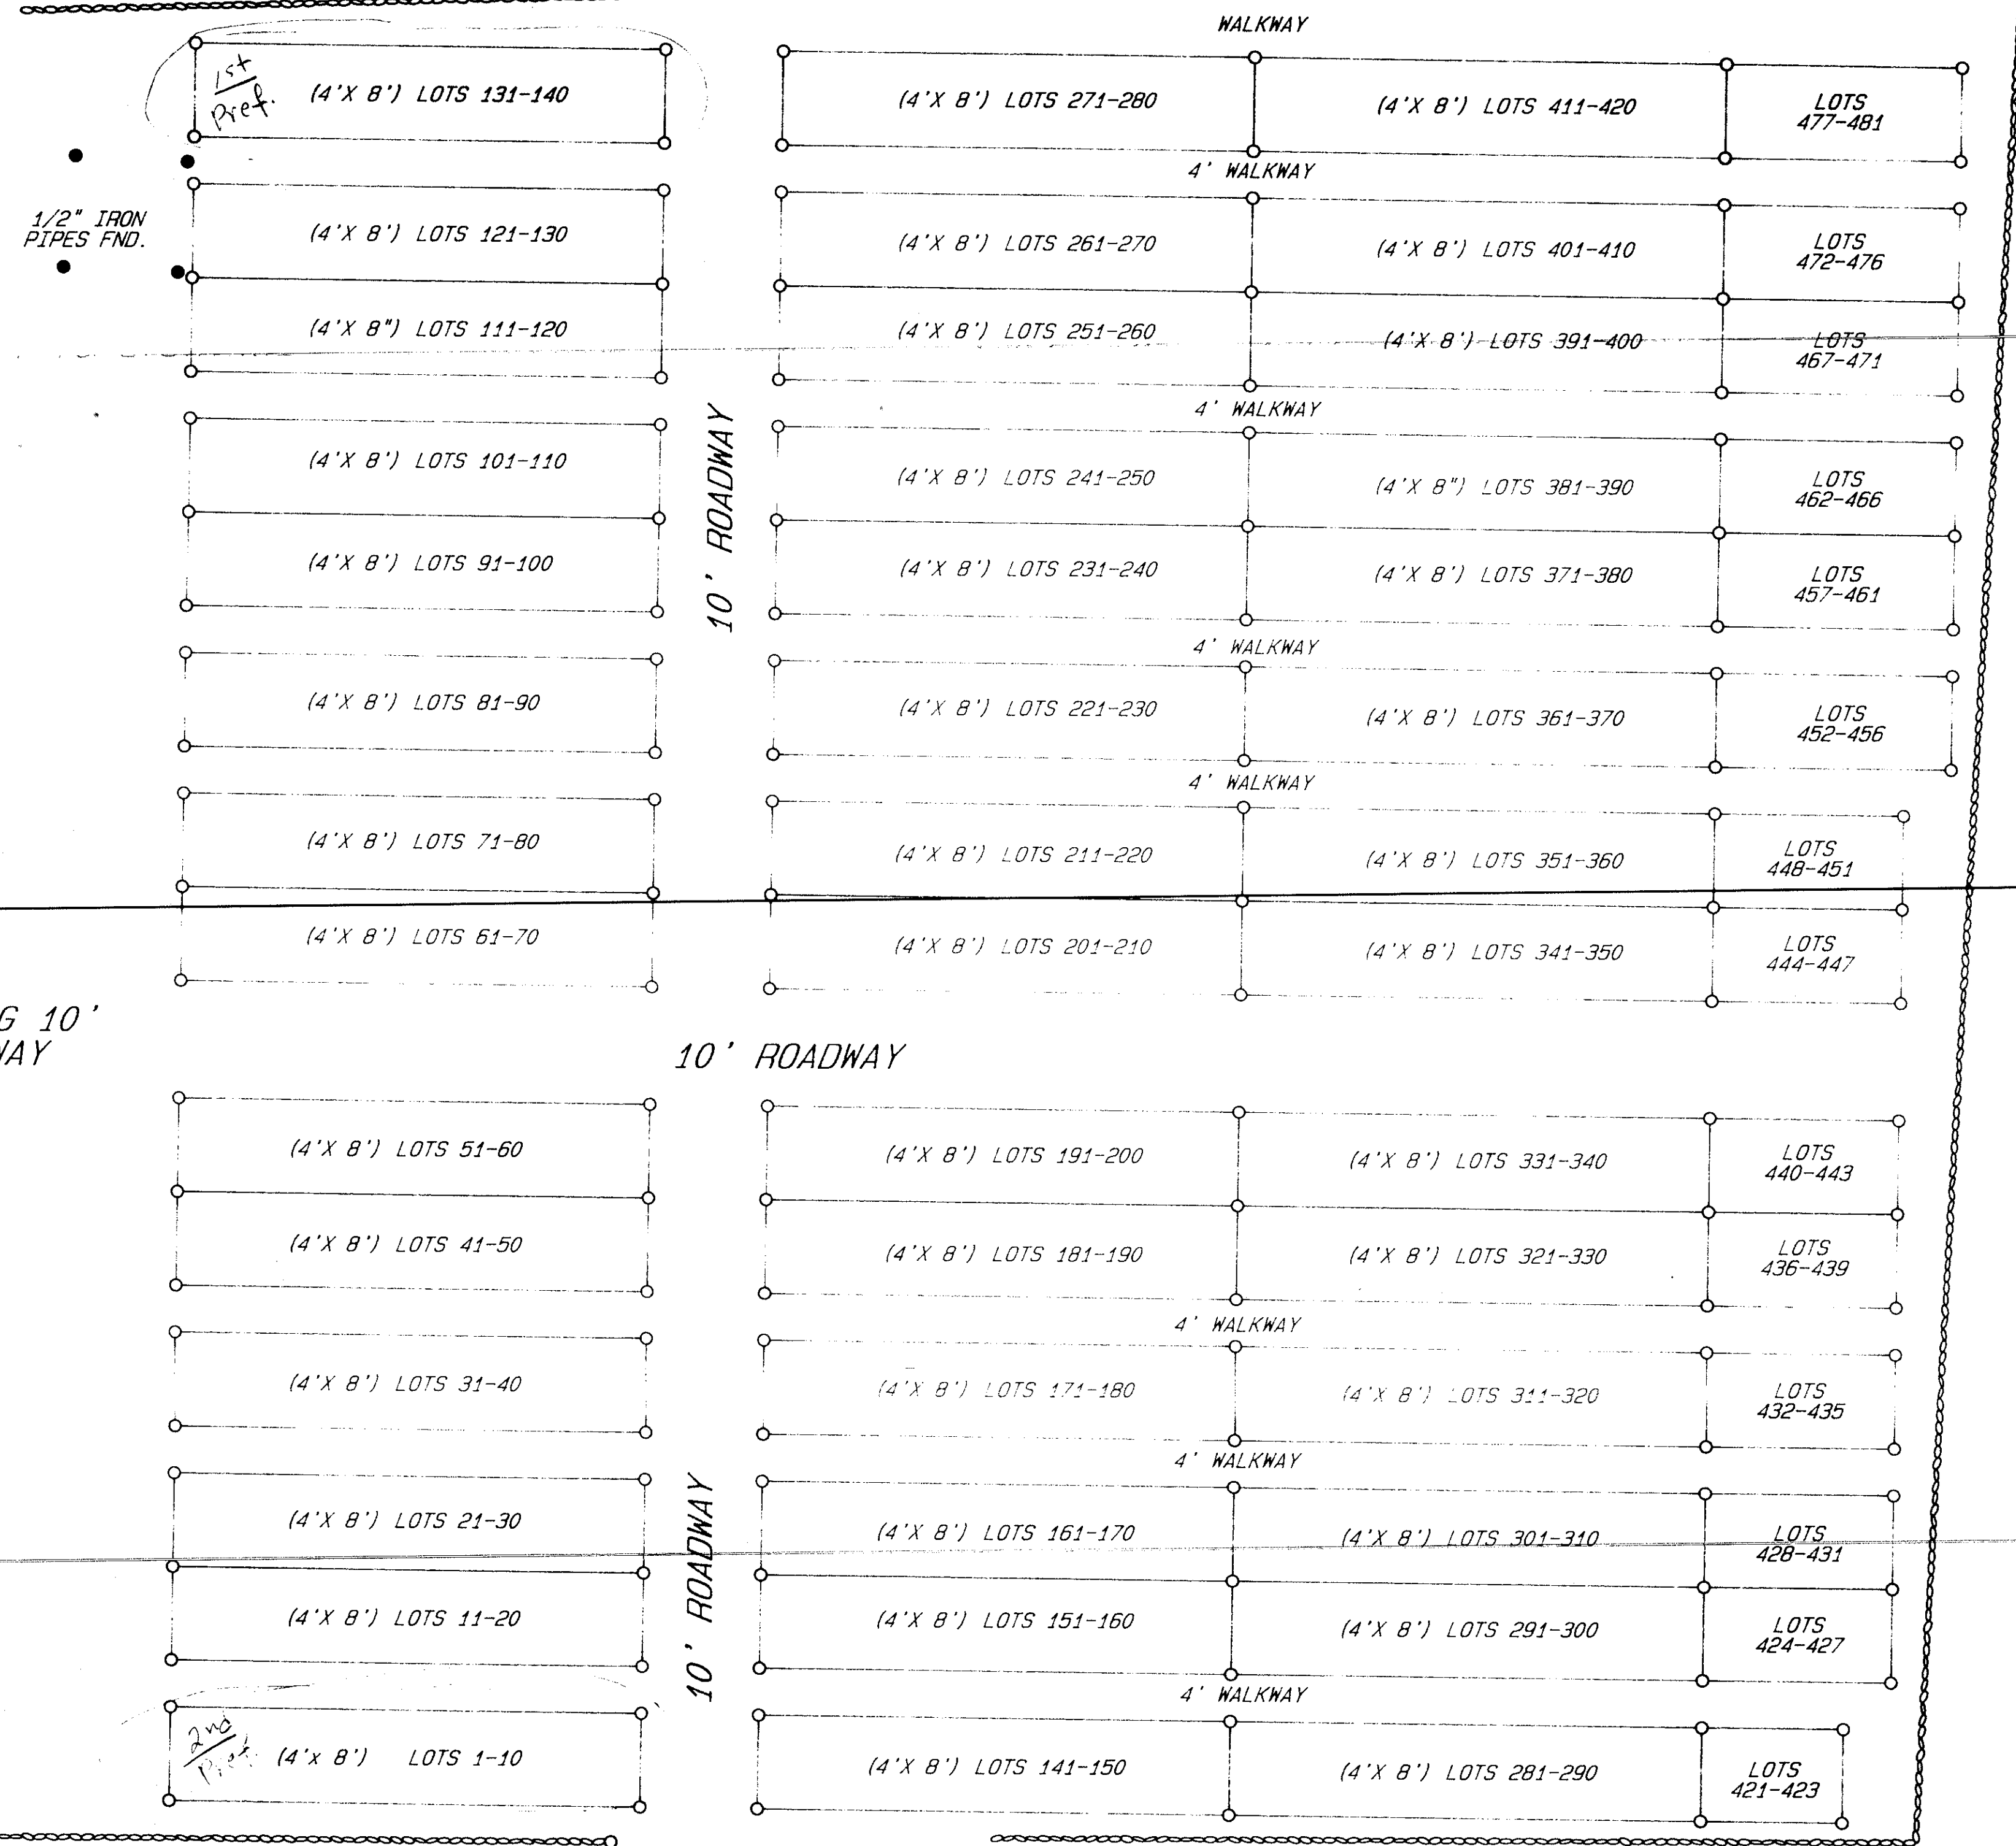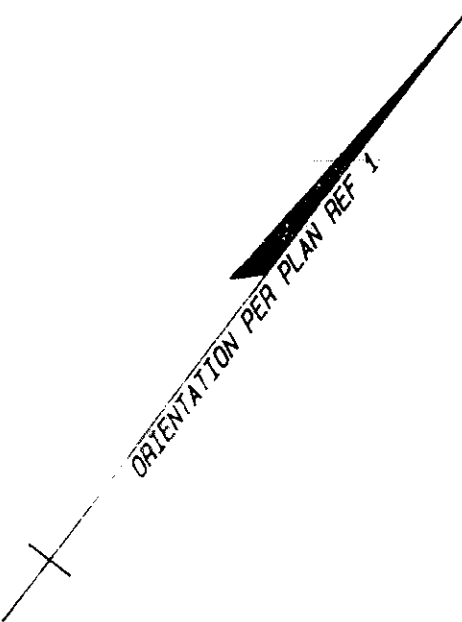

N/F
PAUL G. JR. & ELLA L. STROUD
TAX MAP 56 LOT 1129
DEED 516/431 B.C.R.D.

