

LOCATION MAP

TAX MAP 43, LOT 1169
N/F WILLIAM B. WILKINS

TAX MAP SHEET 49, LOT 1039
10,628,325 S.F.
243.99 Ac.



- NOTES:
- 1) FIELD PROCEDURE: THEODOLITE AND ELECTRONIC DISTANCE MEASURER, ADJUSTED CLOSED TRAVERSE.
 - 2) ERROR OF CLOSURE: BETTER THAN 1 IN 16,000
 - 3) DEED REFERENCE: SEE DEED OF EARL R. YOUNG TO THEODORE J. & IRMA R. PAUSER, RECORDED BOOK 395, PAGE 283, BELKNAP CO. REGISTRY OF DEEDS.
 - 4) BOUNDARY LINE PAINTED WITH BLUE PAINT.

"I CERTIFY THAT THIS SURVEY PLAT SHOWS THE PROPERTY LINES THAT ARE THE LINES OF EXISTING OWNERSHIPS AND THAT THE LINES OF STREETS AND WAYS SHOWN ARE THOSE OF PUBLIC OR PRIVATE STREETS OR WAYS ALREADY ESTABLISHED AND THAT NO NEW LINES FOR DIVISION OF EXISTING OWNERSHIP OR FOR NEW WAYS ARE SHOWN."

DATE: _____


LICENSED LAND SURVEYOR

— LEGEND —

- STONE WALL
- x— UTILITY POLES
- x—x— BARBED WIRE FENCE
- - - - DIRT ROAD
- — — PAVED ROAD
- — — MATCH LINE

BOUNDARY SURVEY
OF LAND TO BE CONVEYED TO
GEORGE TEOLOIAN
CURRENTLY OWNED BY
THEODORE J. & IRMA R. PAUSER
ROUTE 107, BEAN RD. & OLD TOWN FARM RD.
GILMANTON, BELKNAP CO.
NEW HAMPSHIRE
SCALE: 1"=100' 28 MARCH 1985

REV. APRIL 8, 1985 BOUNDARY MARKERS
— OWNER OF RECORD — SET
THEODORE J. & IRMA R. PAUSER
BOOK 395, PAGE 283
BELKNAP CO. REG. OF DEEDS

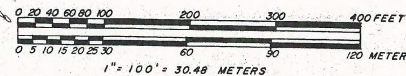


MATCH LINE
SEE SHEET 2 OF 3

MATCH LINE

MATCH LINE
SEE SHEET 2 OF 3


LEPENE
KNOWLTON
DARBYSHIRE
ASSOCIATES, INC.

- engineers
- surveyors
- planners

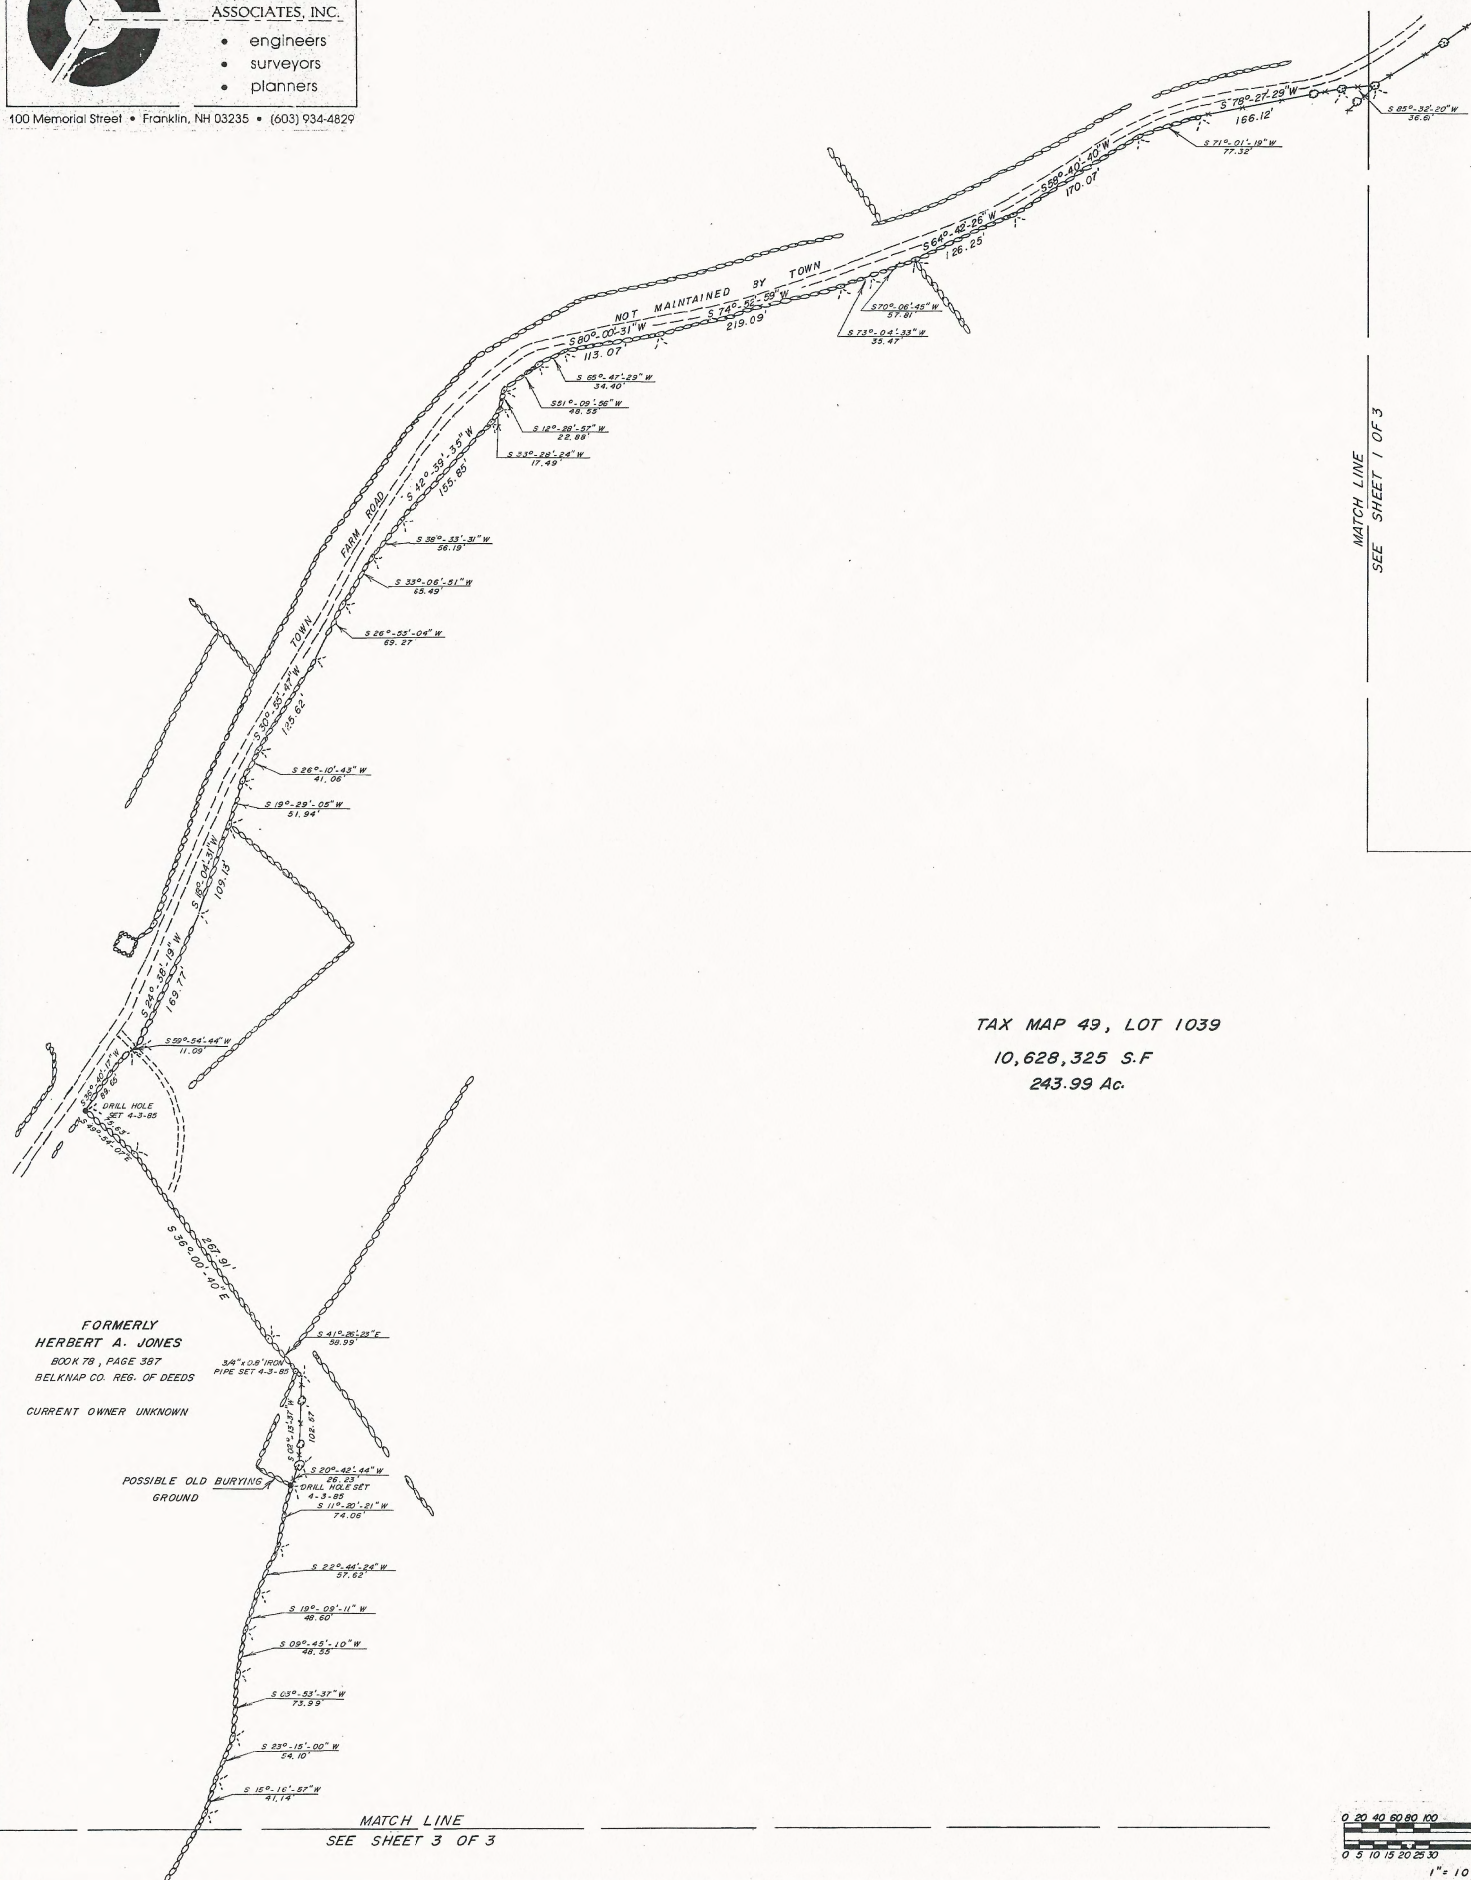


"I CERTIFY THAT THIS SURVEY PLAT SHOWS THE PROPERTY LINES THAT ARE THE LINES OF EXISTING OWNERSHIPS AND THAT THE LINES OF STREETS AND WAYS SHOWN ARE THOSE OF PUBLIC OR PRIVATE STREETS OR WAYS ALREADY ESTABLISHED AND THAT NO NEW LINES FOR DIVISION OF EXISTING OWNERSHIP OR FOR NEW WAYS ARE SHOWN."
 DATE: _____

 LICENSED LAND SURVEYOR

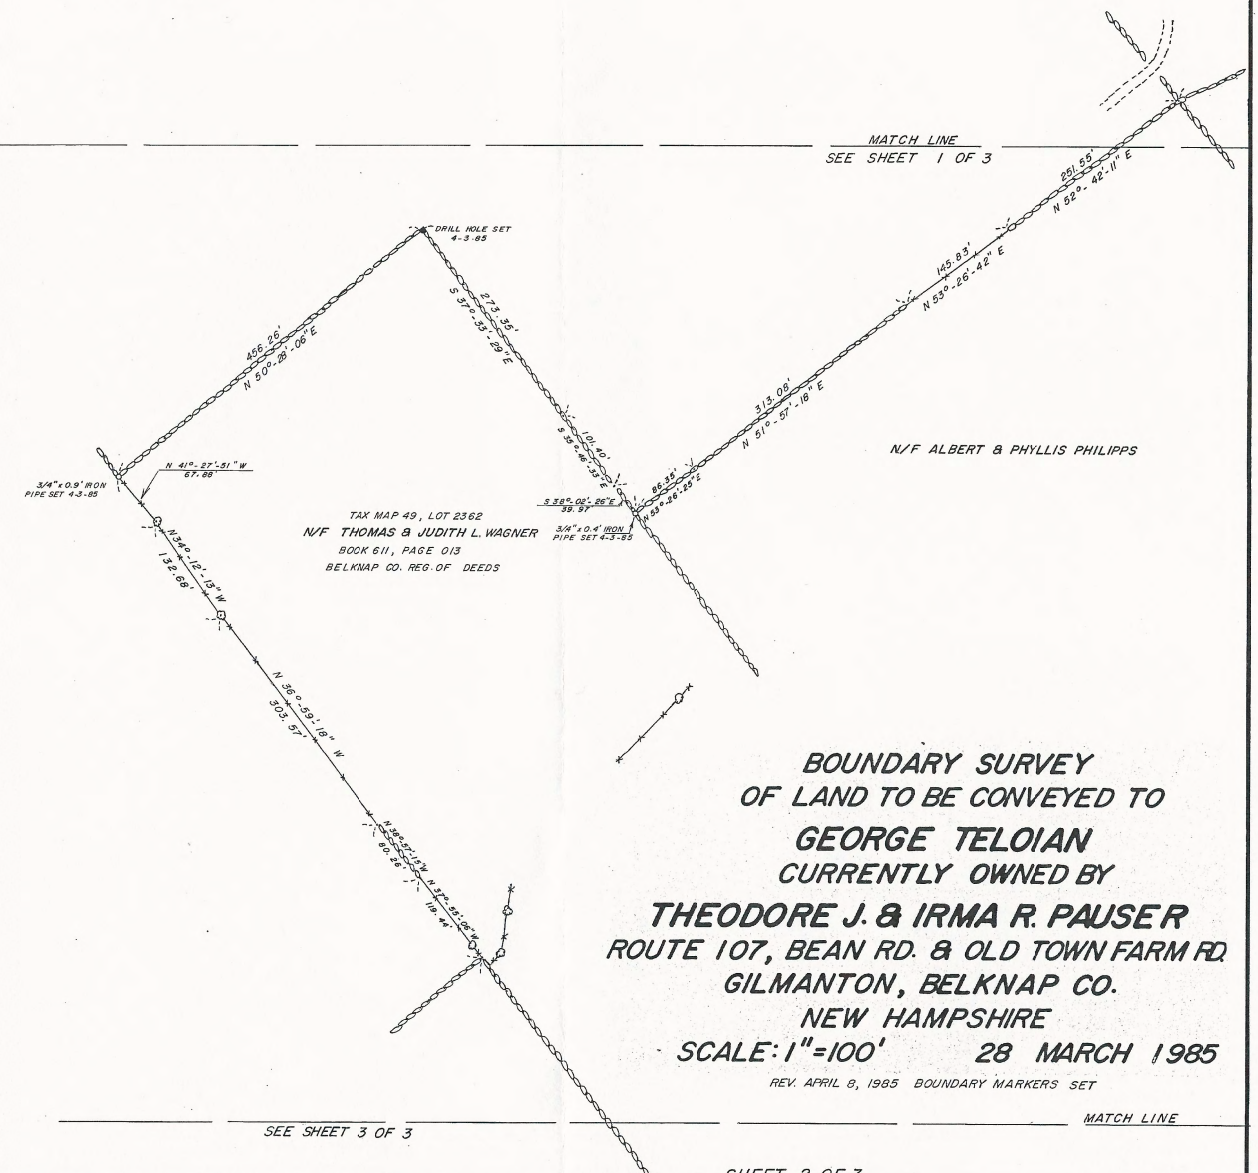

**BOUNDARY SURVEY
OF LAND TO BE CONVEYED TO
GEORGE TELOIAN
CURRENTLY OWNED BY
THEODORE J. & IRMA R. PAUSER
ROUTE 107, BEAN RD. & OLD TOWN FARM RD.
GILMANTON, BELKNAP CO.
NEW HAMPSHIRE
SCALE: 1"=100' 28 MARCH 1985**
 REV. APRIL 8, 1985 BOUNDARY MARKERS SET

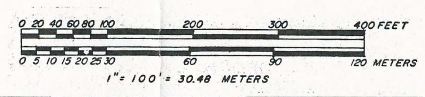

SEE SHEET 3 OF 3

MATCH LINE
SEE SHEET 2 OF 3

MATCH LINE
SEE SHEET 2 OF 3

TAX MAP 49, LOT 1039
AREA
10,628,325 S.F.
243.99 Ac.



FORMERLY
GEORGE W. GREENE
BOOK 205, PAGE 140
BELKNAP CO. REG. OF DEEDS
CURRENT OWNER UNKNOWN

TAX MAP 49, LOT 2362
N/F THOMAS & JUDITH L. WAGNER
BOOK 611, PAGE 013
BELKNAP CO. REG. OF DEEDS

TAX MAP 49, LOT 2239
N/F LOON LAKE BEACH
CORP.
BOOK 545, PAGE 105
BELKNAP CO. REG. OF DEEDS

TAX MAP 49, LOT 2175
N/F DORRICE GARDNER BUMPUS
BOOK 285, PAGE 04E
BELKNAP CO. REG. OF DEEDS

N/F SACRED HEART YOUTH ACTIVITIES ASSOC.


"I CERTIFY THAT THIS SURVEY PLAT SHOWS THE PROPERTY LINES THAT ARE THE LINES OF EXISTING OWNERSHIPS AND THAT THE LINES OF STREETS AND WAYS SHOWN ARE THOSE OF PUBLIC OR PRIVATE STREETS OR WAYS ALREADY ESTABLISHED AND THAT NO NEW LINES FOR DIVISION OF EXISTING OWNERSHIP OR FOR NEW WAYS ARE SHOWN."

DATE: _____

LICENSED LAND SURVEYOR

**BOUNDARY SURVEY
OF LAND TO BE CONVEYED TO
GEORGE TELOIAN
CURRENTLY OWNED BY
THEODORE J. & IRMA R. PAUSER
ROUTE 107, BEAN RD. & OLD TOWN FARM RD.
GILMANTON, BELKNAP CO.
NEW HAMPSHIRE
SCALE: 1"=100' 28 MARCH 1985**

REV. APRIL 8, 1985 BOUNDARY MARKERS SET

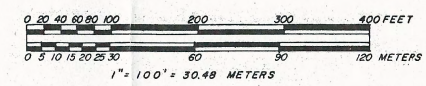

**LEPENE
KNOWLTON
DARBYSHIRE
ASSOCIATES, INC.**

- engineers
- surveyors
- planners

100 Memorial Street • Franklin, NH 03235 • (603) 934-4829



Tax Map showing lot 72 where site is located

Gilmanton, NH

1 inch = 600 Feet



June 6, 2017



www.cai-tech.com



Data shown on this map is provided for planning and informational purposes only. The municipality and CAI Technologies are not responsible for any use for other purposes or misuse or misrepresentation of this map.




Gilmanon, NH



June 21, 2017

1 inch = 1000 Feet

www.cai-tech.com

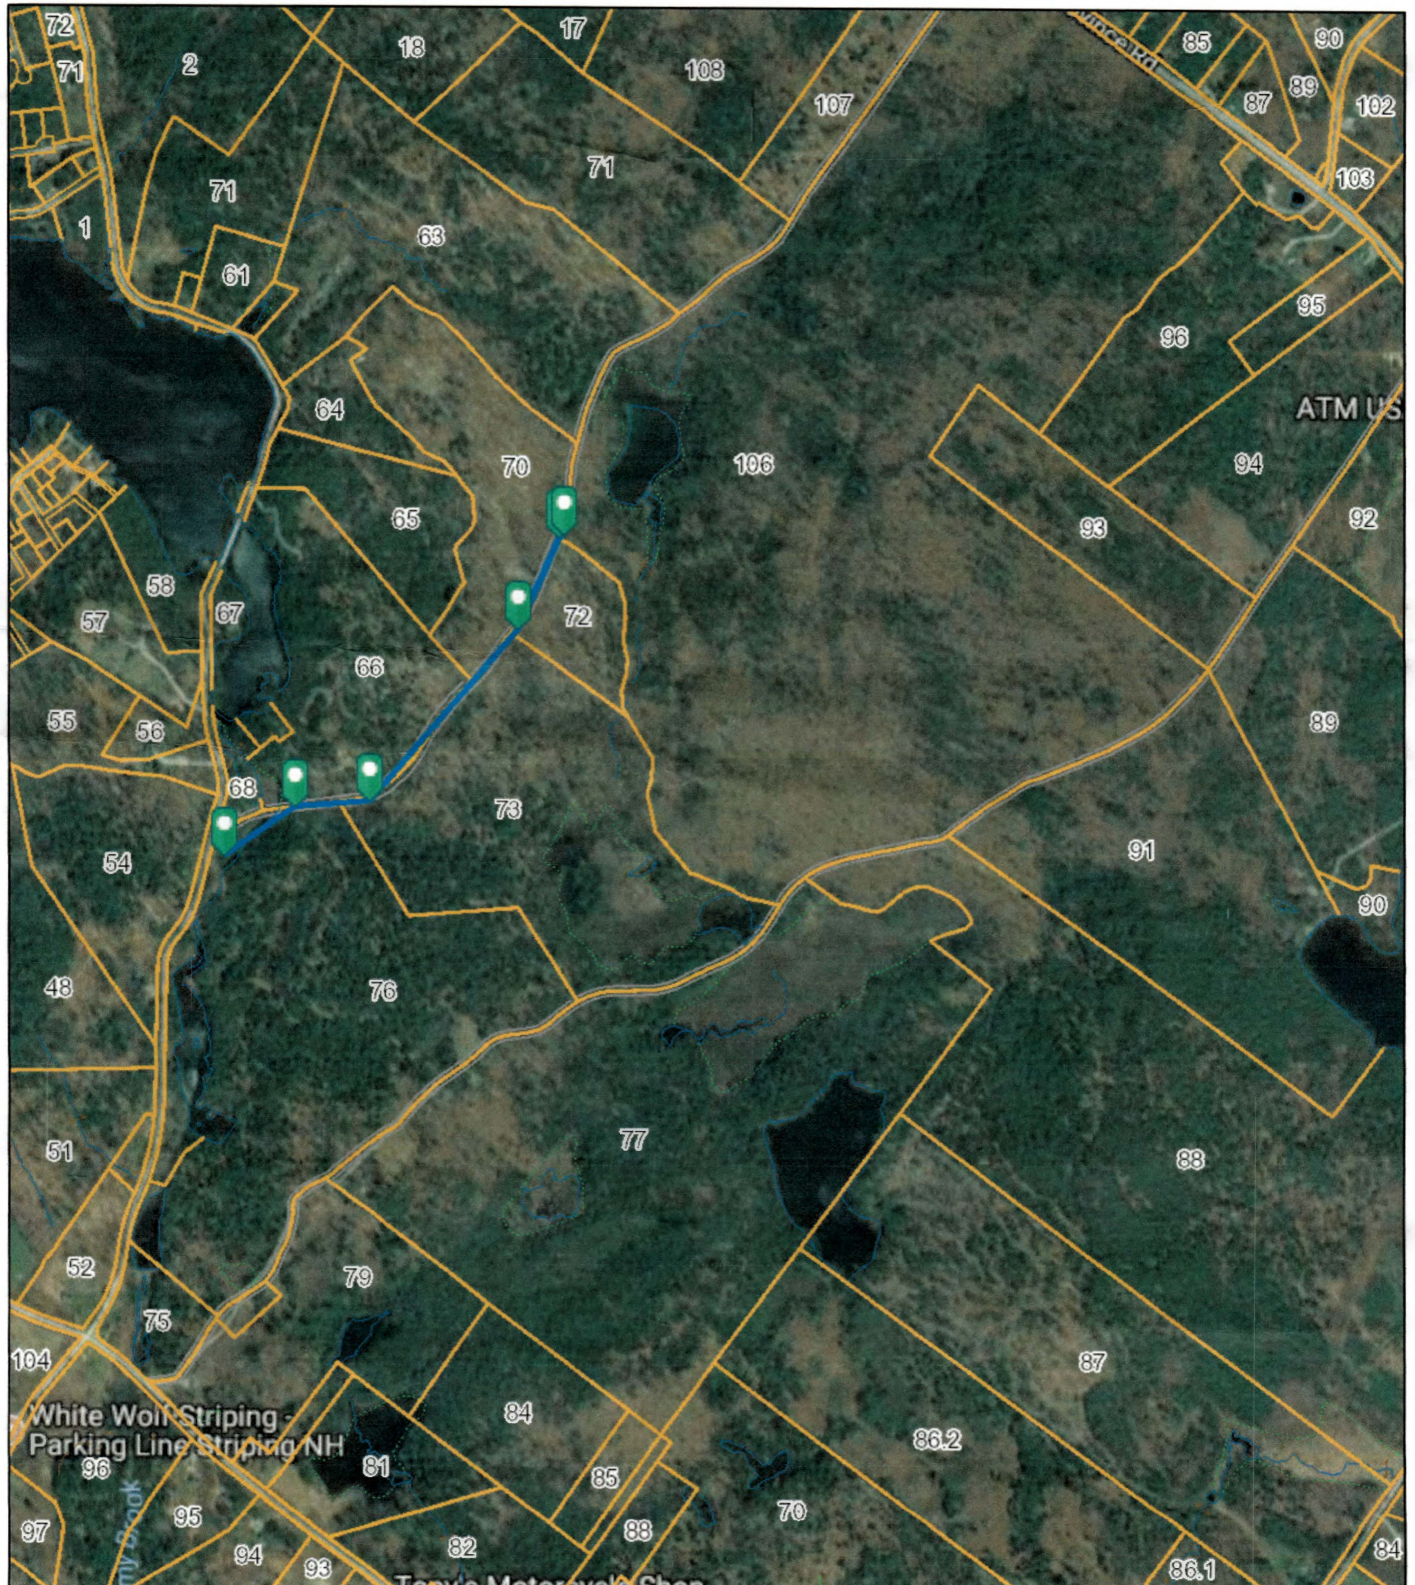

Data shown on this map is provided for planning and informational purposes only. The municipality and CAI Technologies are not responsible for any use for other purposes or misuse or misrepresentation of this map.




Gilman, NH
1 inch = 100 Feet



June 6, 2017

www.cai-tech.com

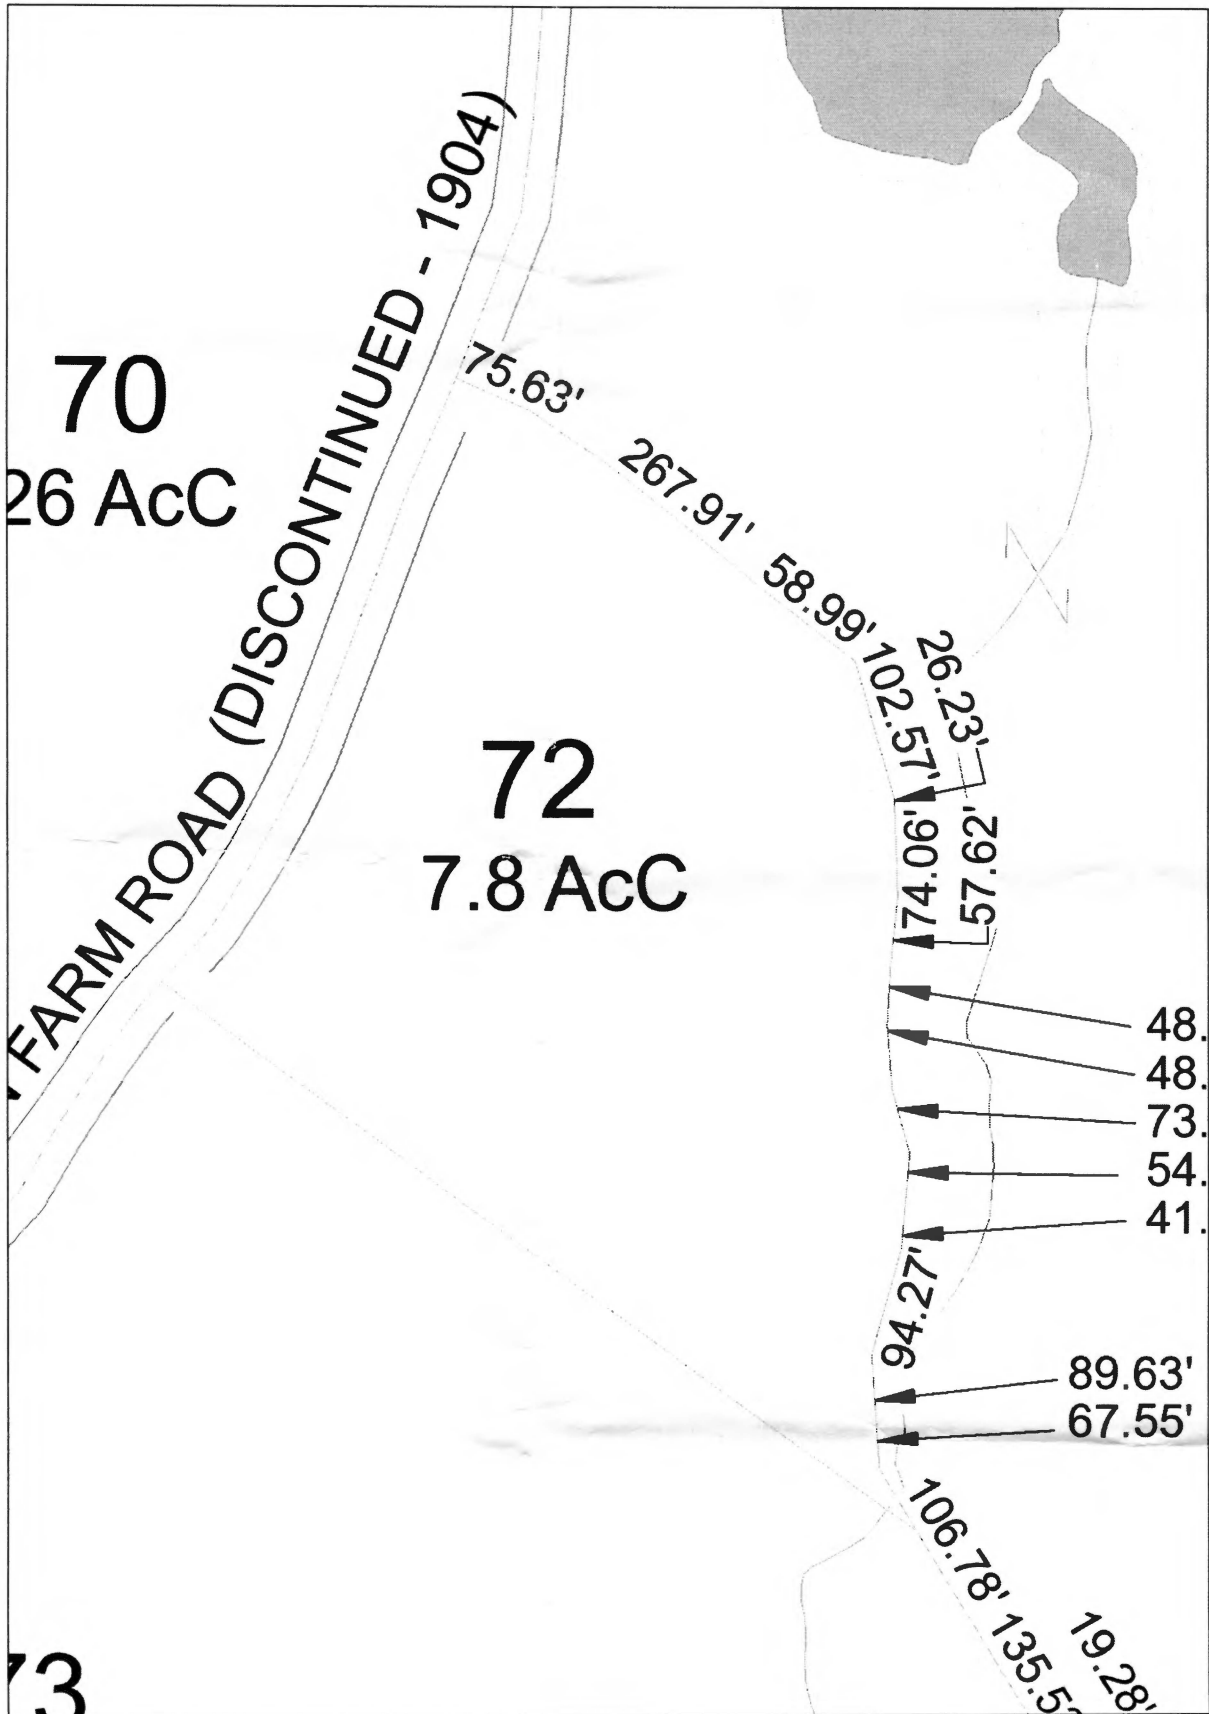

Data shown on this map is provided for planning and informational purposes only. The municipality and CAI Technologies are not responsible for any use for other purposes or misuse or misrepresentation of this map.